

**THE COMPTON COTTAGE:
LANDSCAPE PLAN**



Drawing Title:
The Compton Cottage - Landscape Plan


Designer:
JANE SLEMECK DESIGN

Drawn:

CAD MAN·DO

DESIGN & DRAUGHTING SOLUTIONS LTD
The Long Barn, The Courtyard, Severn Drive
Tewkesbury Business Park, Glos. GL20 8GD
Tel: 0781 4436910
nwesam@cadmando.co.uk www.cadmando.co.uk

Status: Design		
Project Code: JS001 -	Drawing Number: 07-001	
Sheet Size: A3	Scale: 1:150	Revision: 01

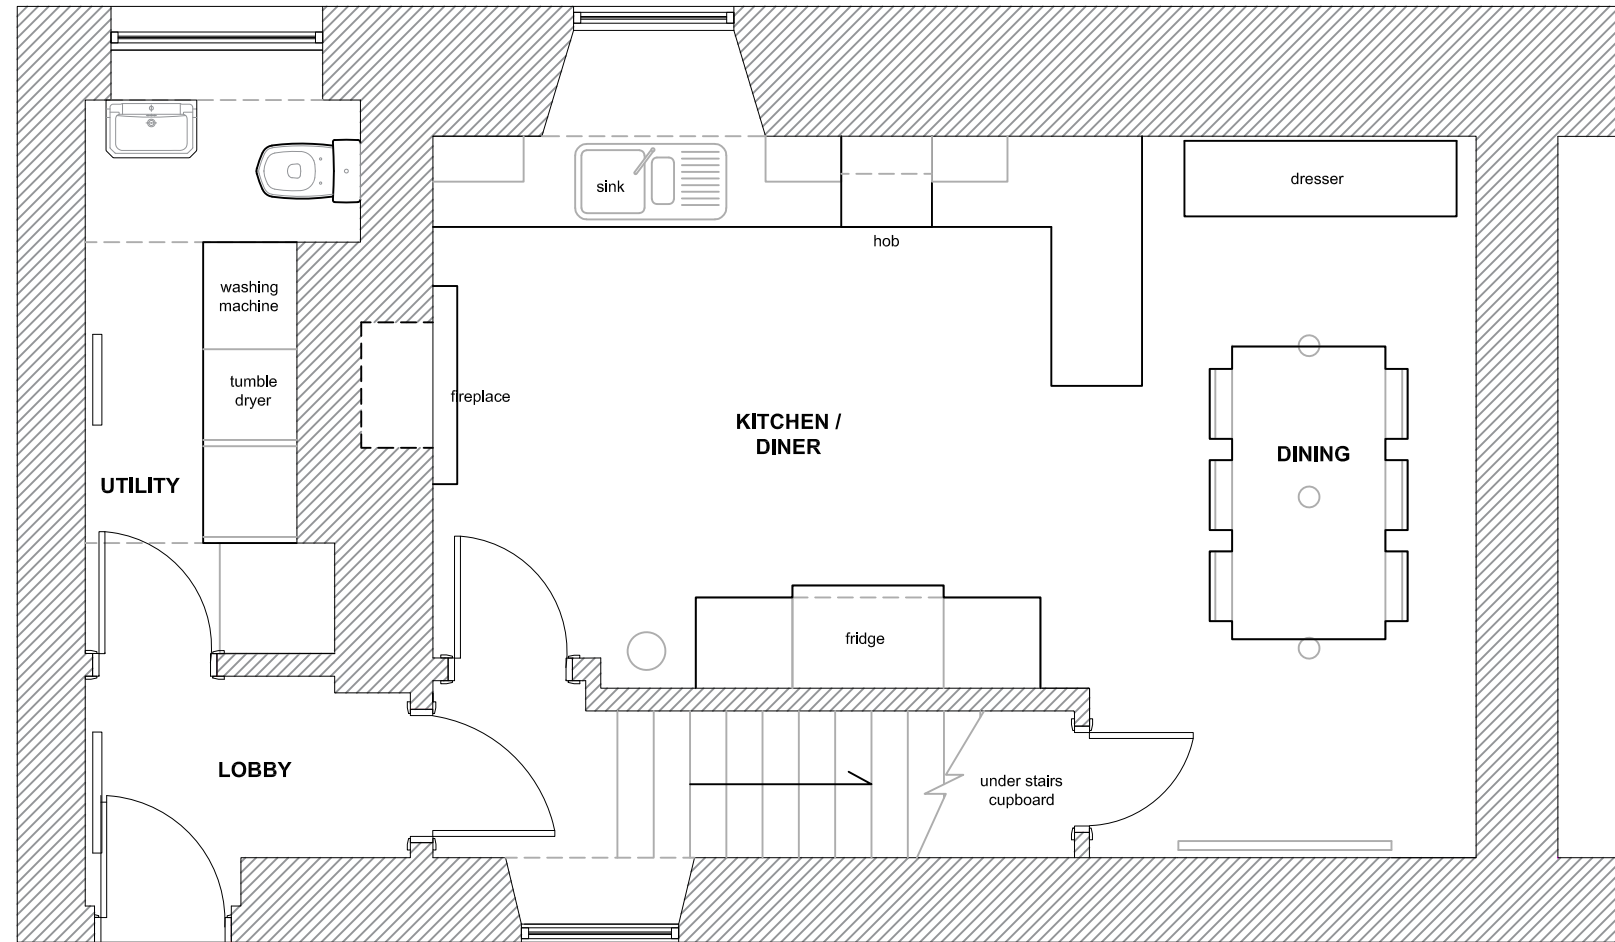

**THE COMPTON COTTAGE:
GROUND FLOOR PLAN**



Drawing Title:

The Compton Cottage - Ground Floor Plan

Designer:

JANE SLEMECK DESIGN

Drawn:



DESIGN & DRAUGHTING SOLUTIONS LTD
The Long Barn, The Courtyard, Severn Drive
Tewkesbury Business Park, Glos. GL20 8GD
Tel: 07514436910
nwam@cadmando.co.uk www.cadmando.co.uk

Status:


Design

Project Code: Drawing Number:

JS001 - 07-002

Sheet Size: Scale: Revision:

A3 1:50 01

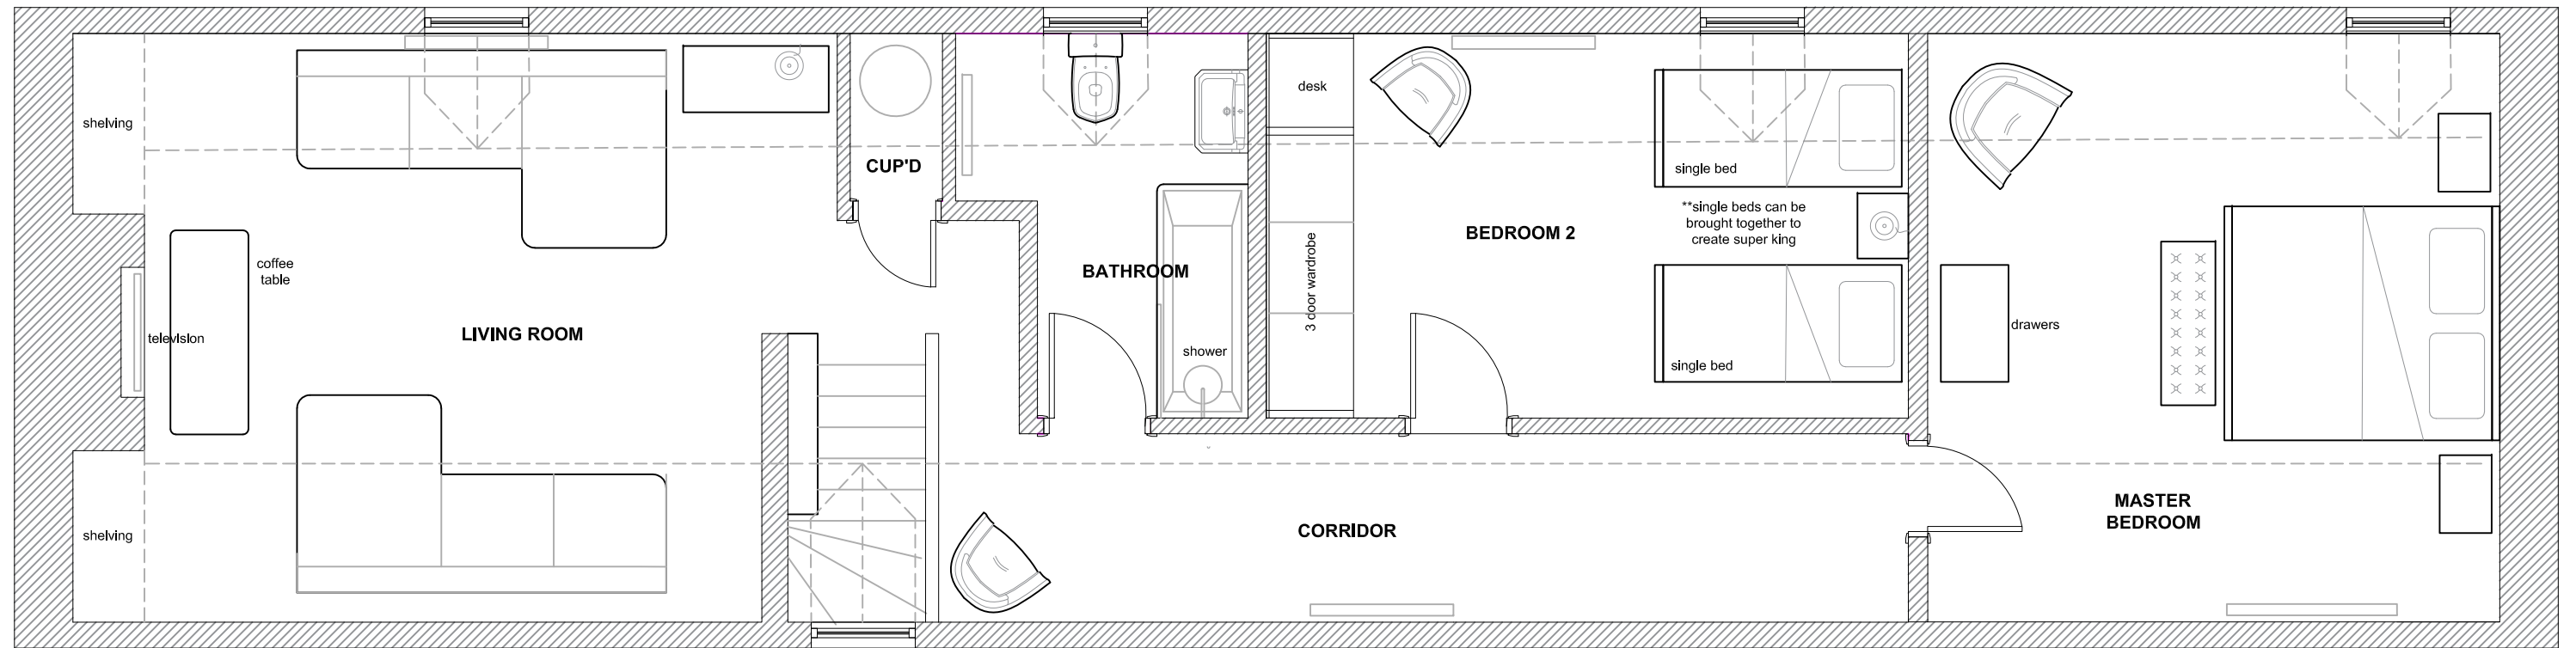

**THE COMPTON COTTAGE:
FIRST FLOOR PLAN**



Drawing Title:
The Compton Cottage - First Floor Plan

Designer:
JANE SLEMECK DESIGN

Drawn:

 DESIGN & DRAUGHTING SOLUTIONS LTD
 The Long Barn, The Courtyard, Severn Drive
 Tewkesbury Business Park, Glos, GL20 8GD
 Tel: 07514436910
 nswam@cadmando.co.uk www.cadmando.co.uk

Status: Design		
Project Code: JS001 -	Drawing Number: 07-003	
Sheet Size: A3	Scale: 1:50	Revision: 01